

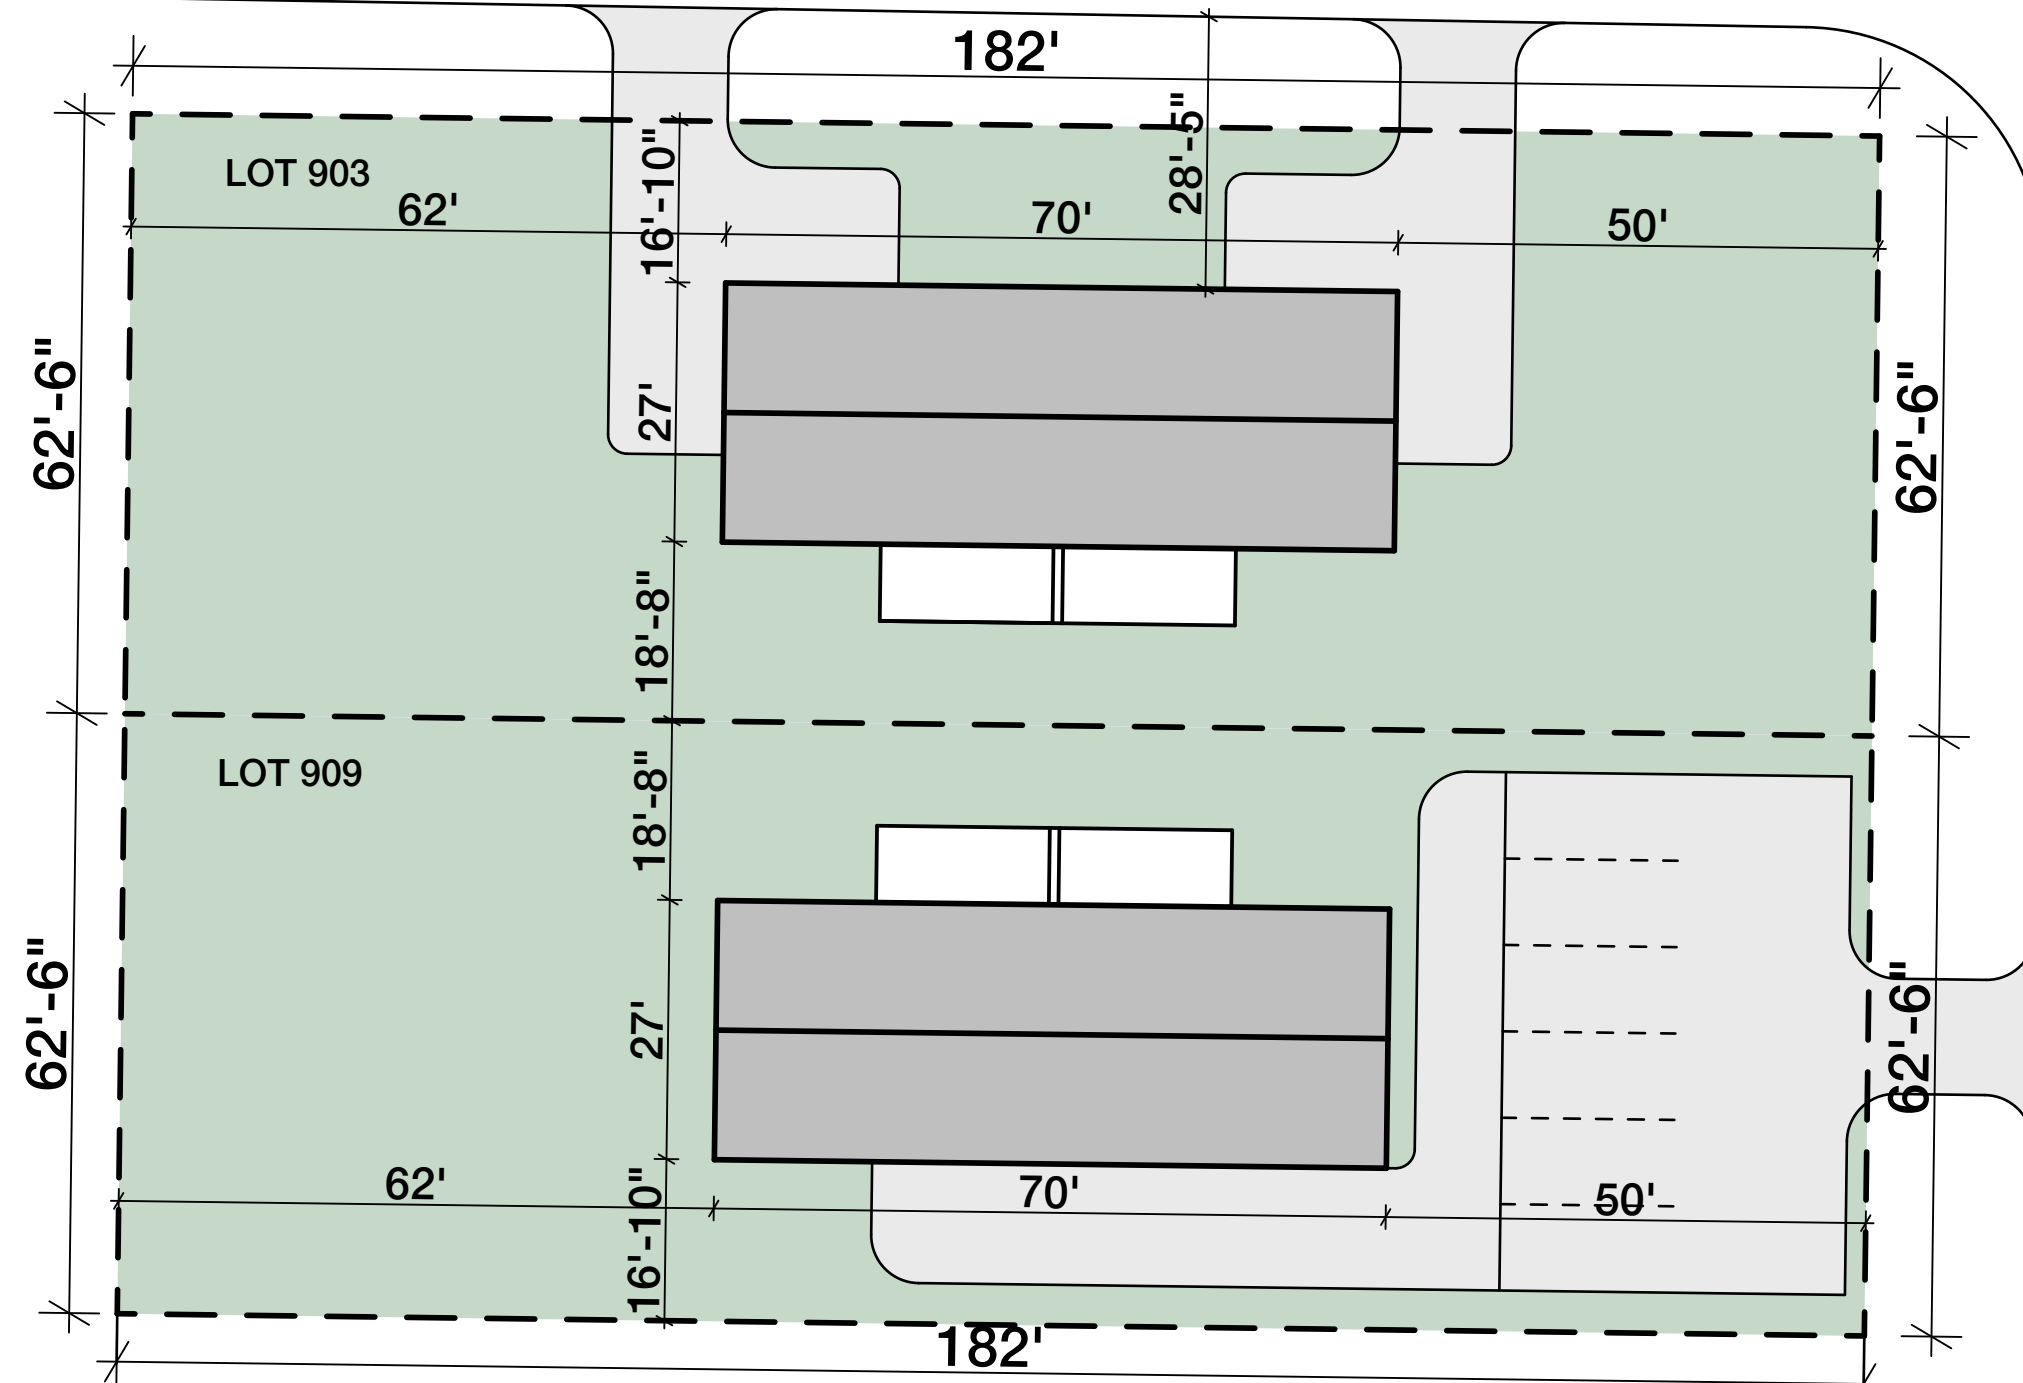
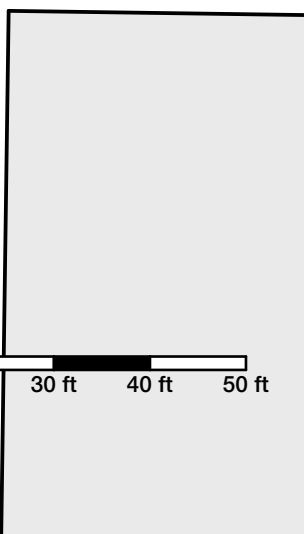
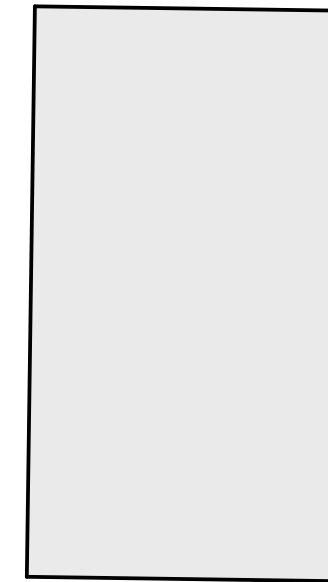


SPRINGFIELD STREET

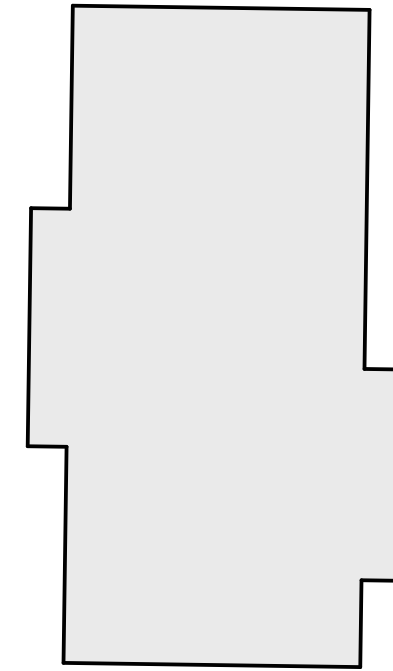

HUDSON AVENUE

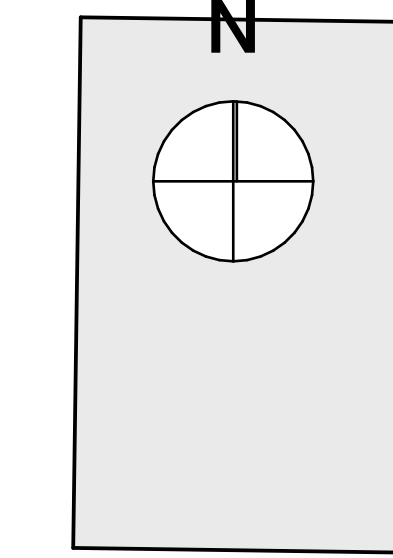

NOTES

PROJECT NAME AND ADDRESS
**HUDSON AVENUE
DUPLEXES**

909 & 903 HUDSON AVE.,
AURORA, MO, USA

DATE
01.10.2025

SCALE
1" = 20'

PAPER SIZE
24 x 18 inch

PAGE

1



HUDSON AVENUE DUPLEXES SITE PLAN

SCALE: 1" = 20'