


VANCE & WHITE'S
 ADDITION TO THE CITY OF
AURORA, MO.

Scale 1-inch = 200'

SE 1/4 NE 1/4 Sec. 13, T26, R26
 Original Scale 100ft = 1 Inch

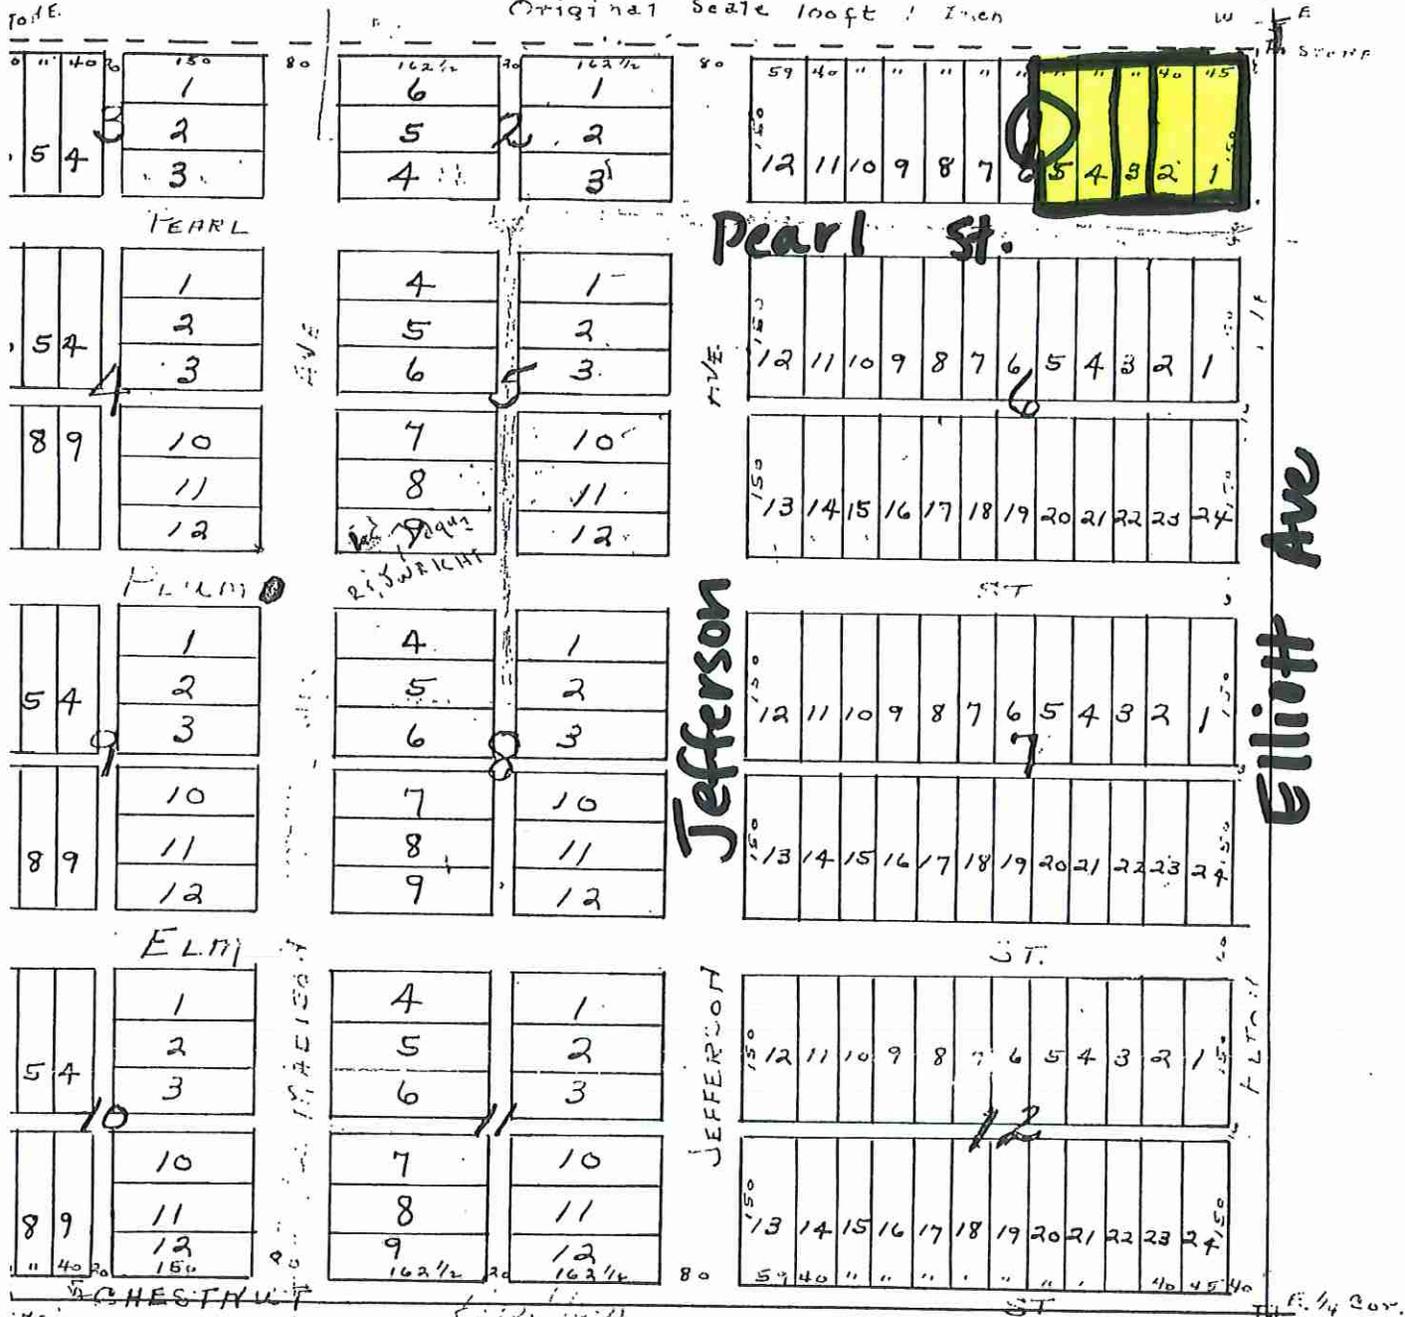

WHITE and VANCE Addition to the City of Aurora Mo embraces all the South east quarter of the Northeast quarter of Section thirteen of Township Twenty six North of Range Twenty six West of the Fifth Principal Meridian and also twenty two and one half feet wide off the North side of the North east quarter of the Southeast quarter of the above named Section thirteen. Beginning twenty two and a half feet south of the east quarter corner of the same Section thirteen, Thence West thirteen hundred and forty six feet to a point twenty two and a half feet south of the north west corner of the Southeast quarter of the above named Section thirteen.


WHEAT'S ADDITION

-TO-

AURORA-- LAWRENCE CO. MO.

Scale 1-inch = 200 ft.

Original Scale. 1/2 in. to 1 in.

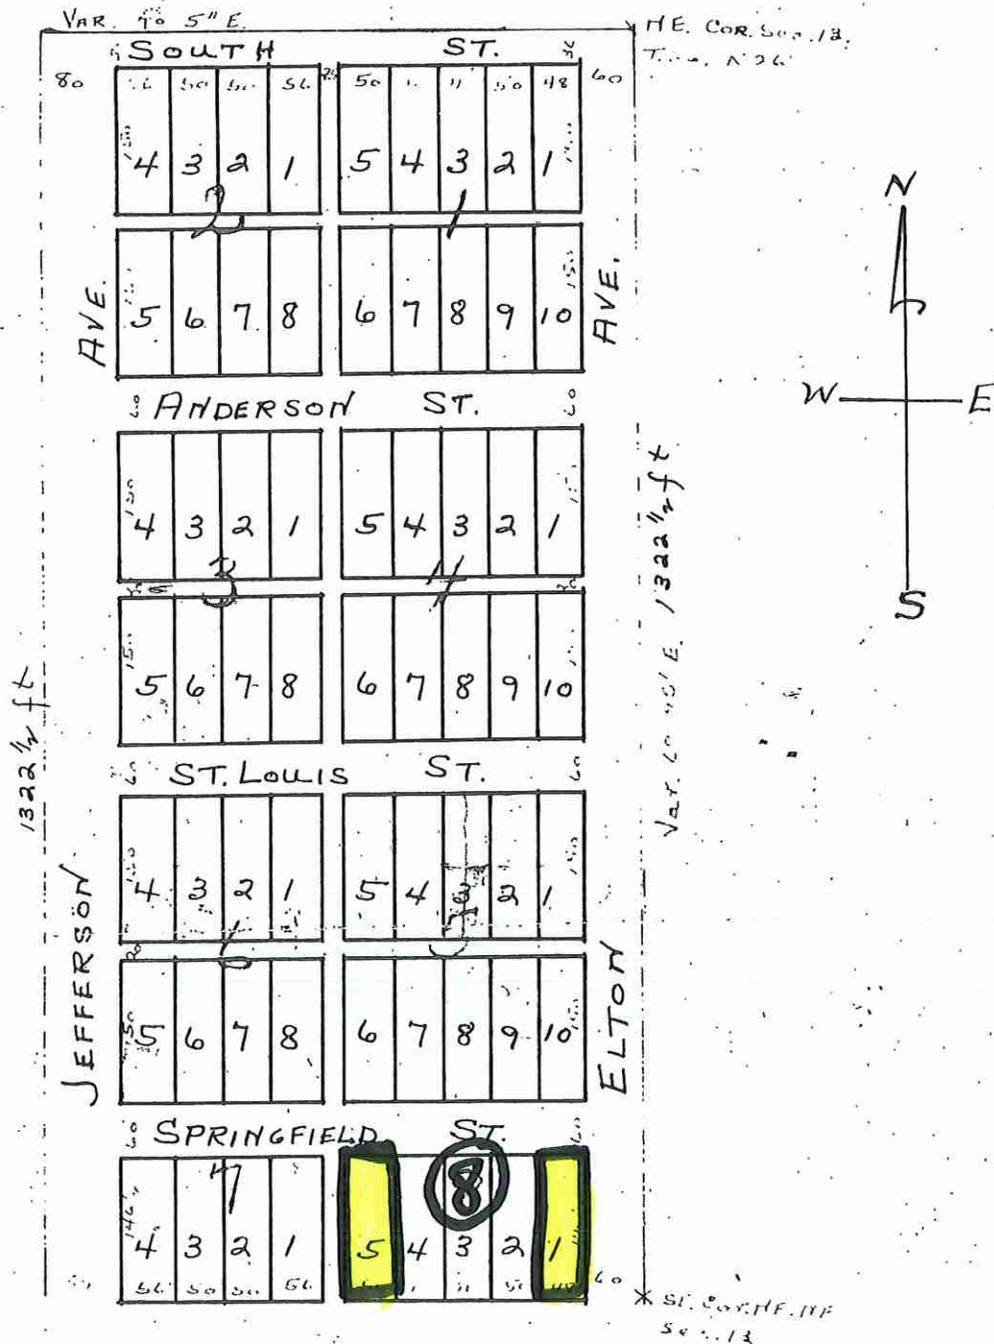

The undersigned does hereby certify that the above mentioned plat correctly sets forth "Wheat's Addition" to Aurora Mo. with all