

RANDALL'S ADDITION -to-AURORA-MO.

The Plat of Randall's Addition to the City of Aurora, County of Lawrence and State of Missouri comprises the north 823 feet of the South half of Lot 2 in NW $\frac{1}{4}$  of Section 7, Township 26, North Range 25 West of the 5th P.M. except tracts "A" and "B" as herein shown.


The width of the Streets and Alleys, and the width and length of Lots are marked in feet on said plat herewith filed, said land has been subdivided as herein shown and the streets and alleys as herein laid down are hereby relinquished to the public.

Witness our hands and seals this 12th day of March, A.D. 1904

E. C. Jones (seal)  
Mary A. Jones (seal)

State of Missouri ) S.S.  
County of Greene )

On this 12th day of March A.D. 1904 before me personally appeared E.C. Jones and Mary A. Jones his wife, to me known to be the persons described in and who executed the foregoing instrument and acknowledged that they executed the same as their free act and deed. In testimony whereof I have hereunto set my hand and affixed my official seal at my office in

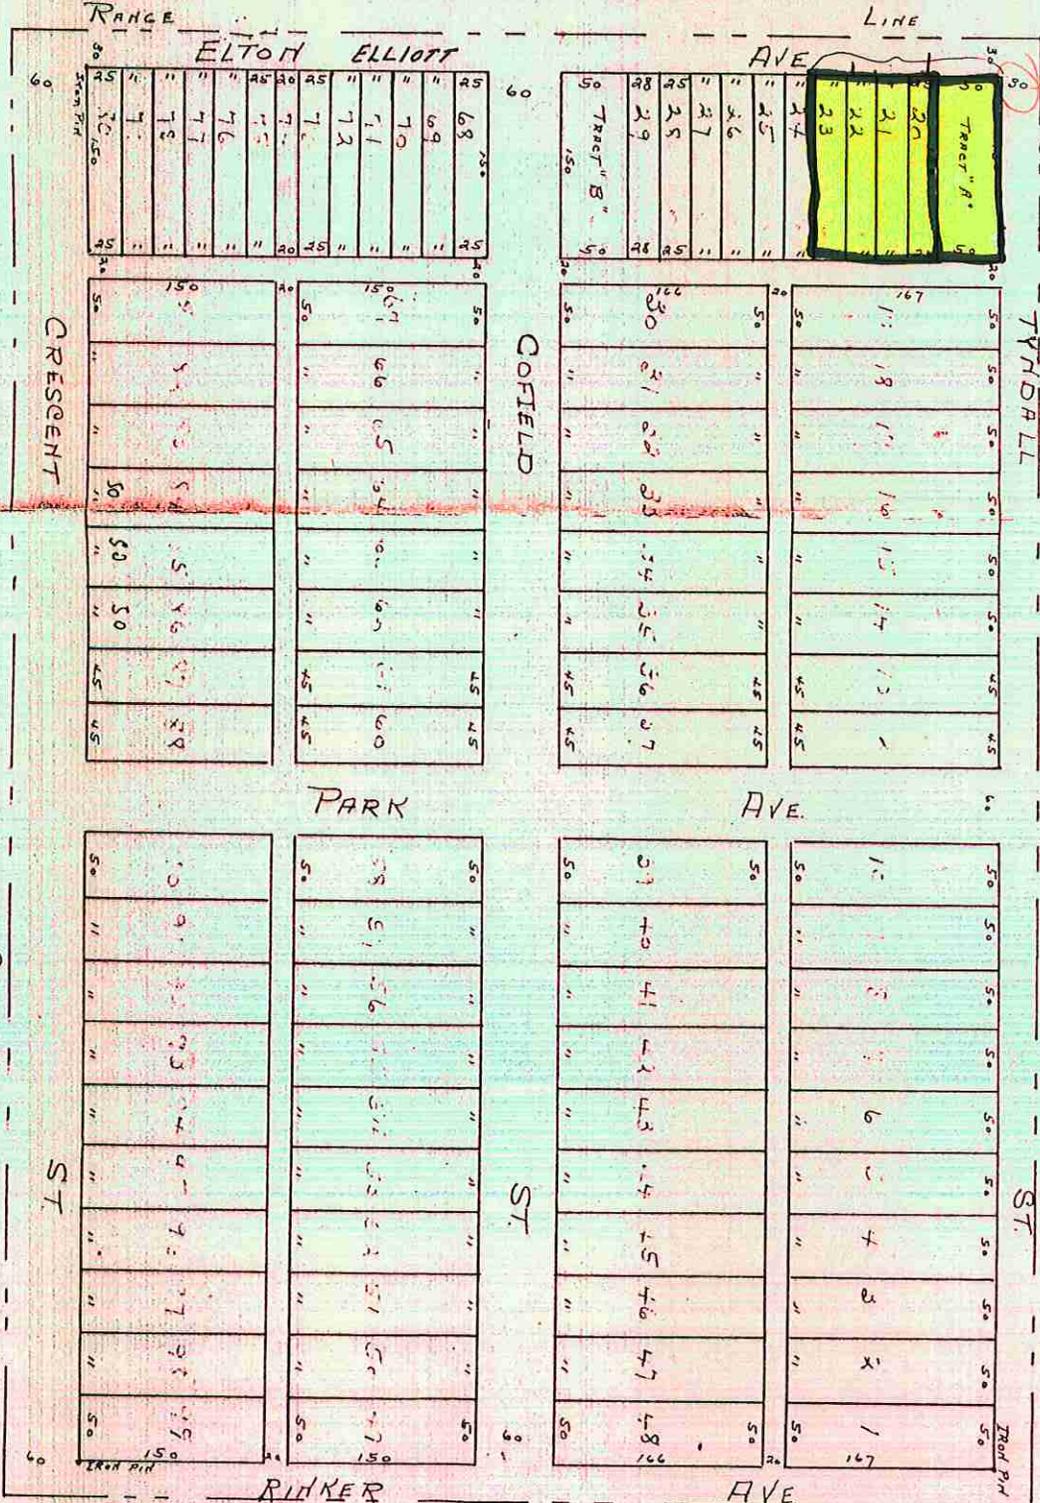

Scale 1 Inch = 100 Feet.